
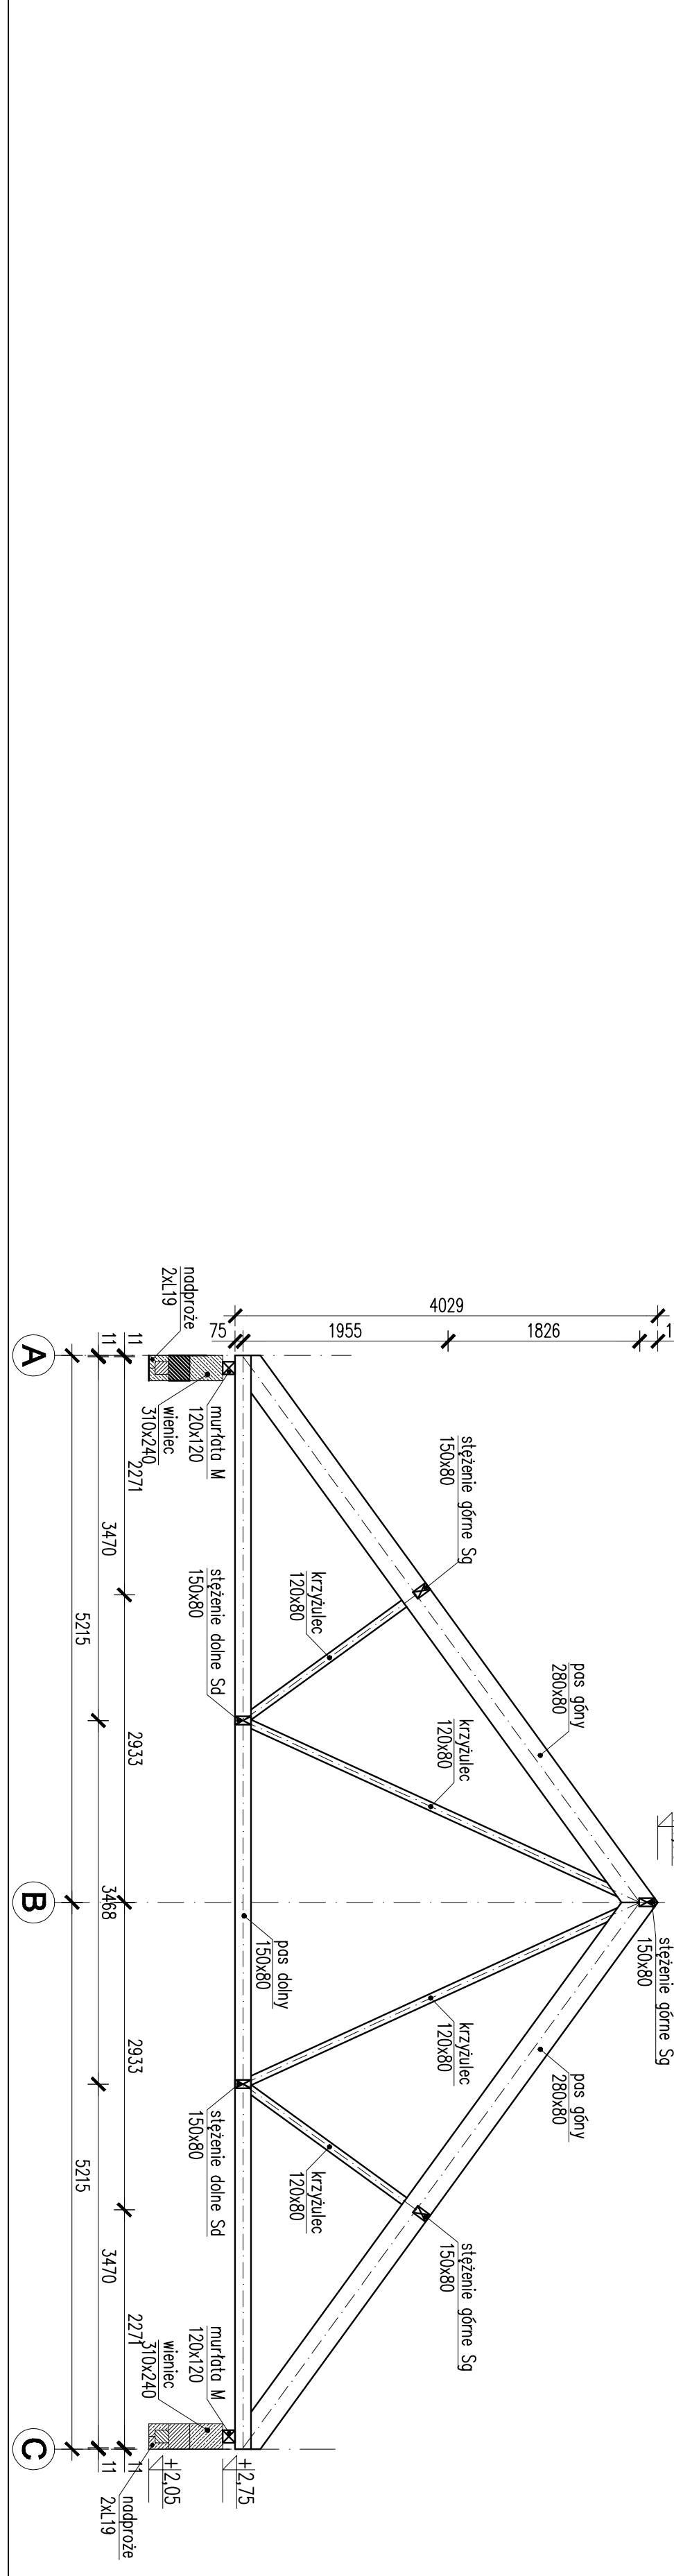


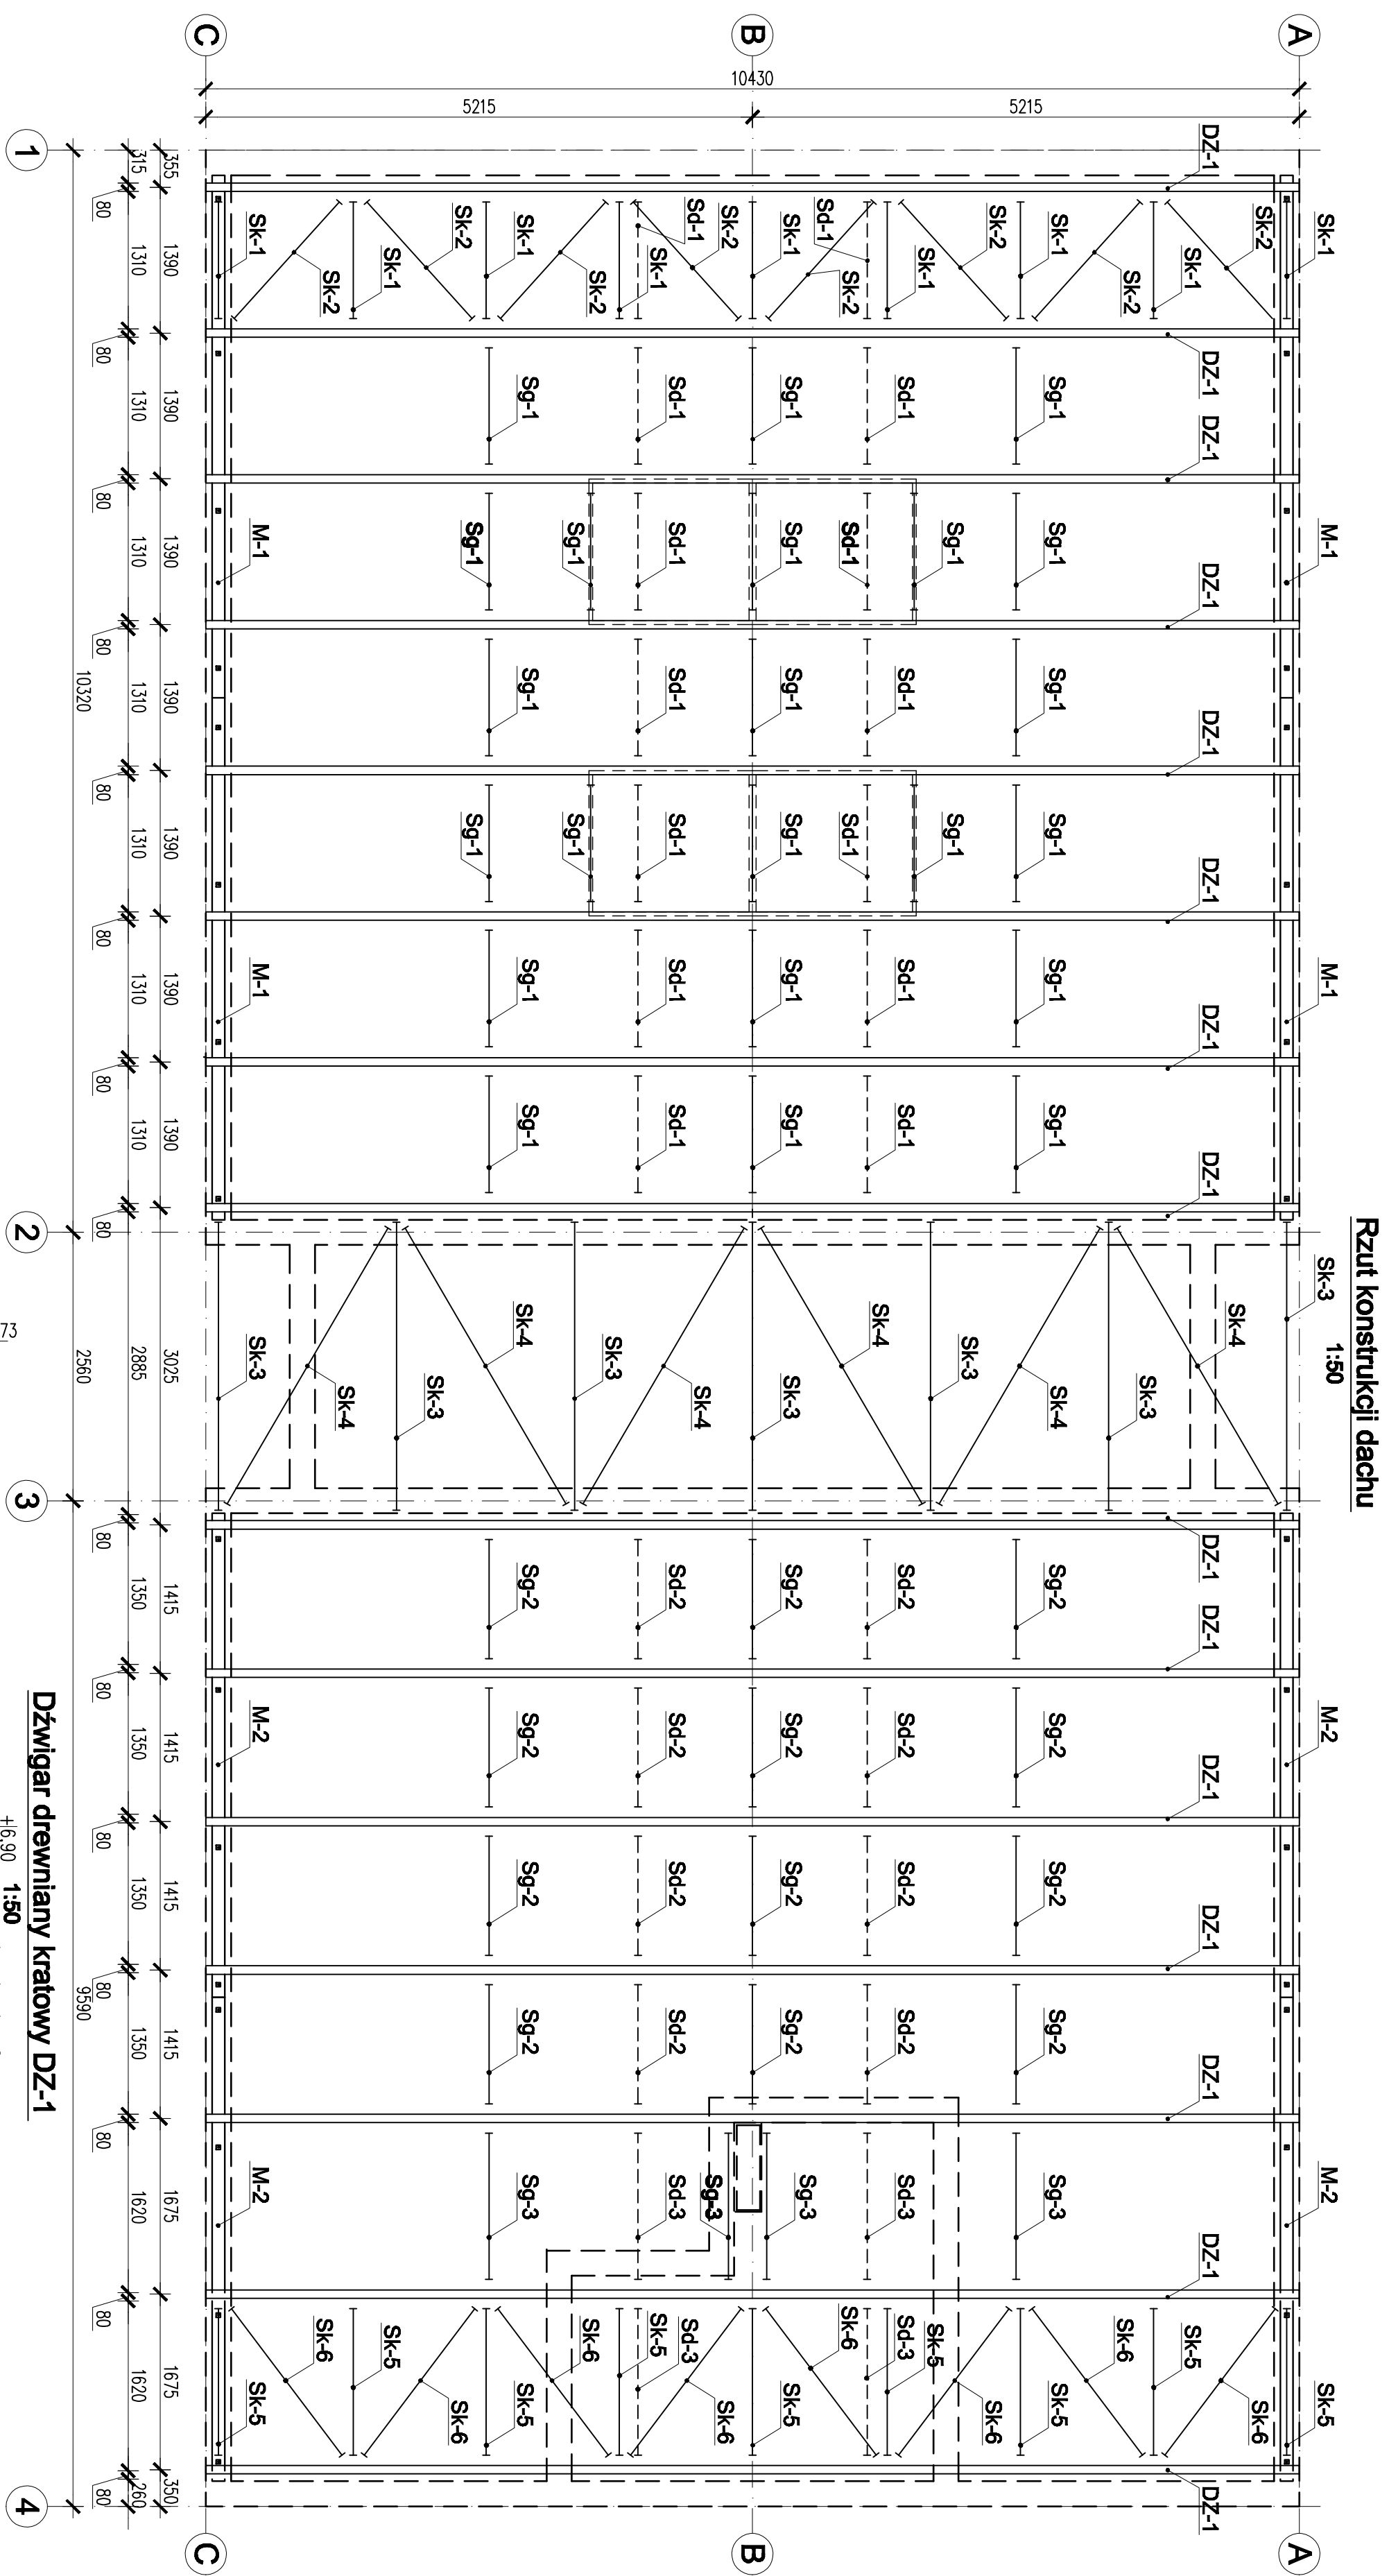

DZMAR	DZ-1	15	
MURATY	Sg-1	150x80	18
	Sg-2	150x80	12
	Sg-3	150x80	4

DREWNO: C24

Ozn.	wydano	PKJ PREDOM	12.07
-------------	---------------	-------------------	--------------

±0,00 = 204,05m n.p.m.

Client

Gmina Prusice, ul. Rynek 1

[illegible]